


PROPERTY SURVEY FOR
RICK EVANS
 SECTION 36, TOWNSHIP 3 SOUTH, RANGE 3 WEST
 UTAH SPECIAL BASE & MERIDIAN

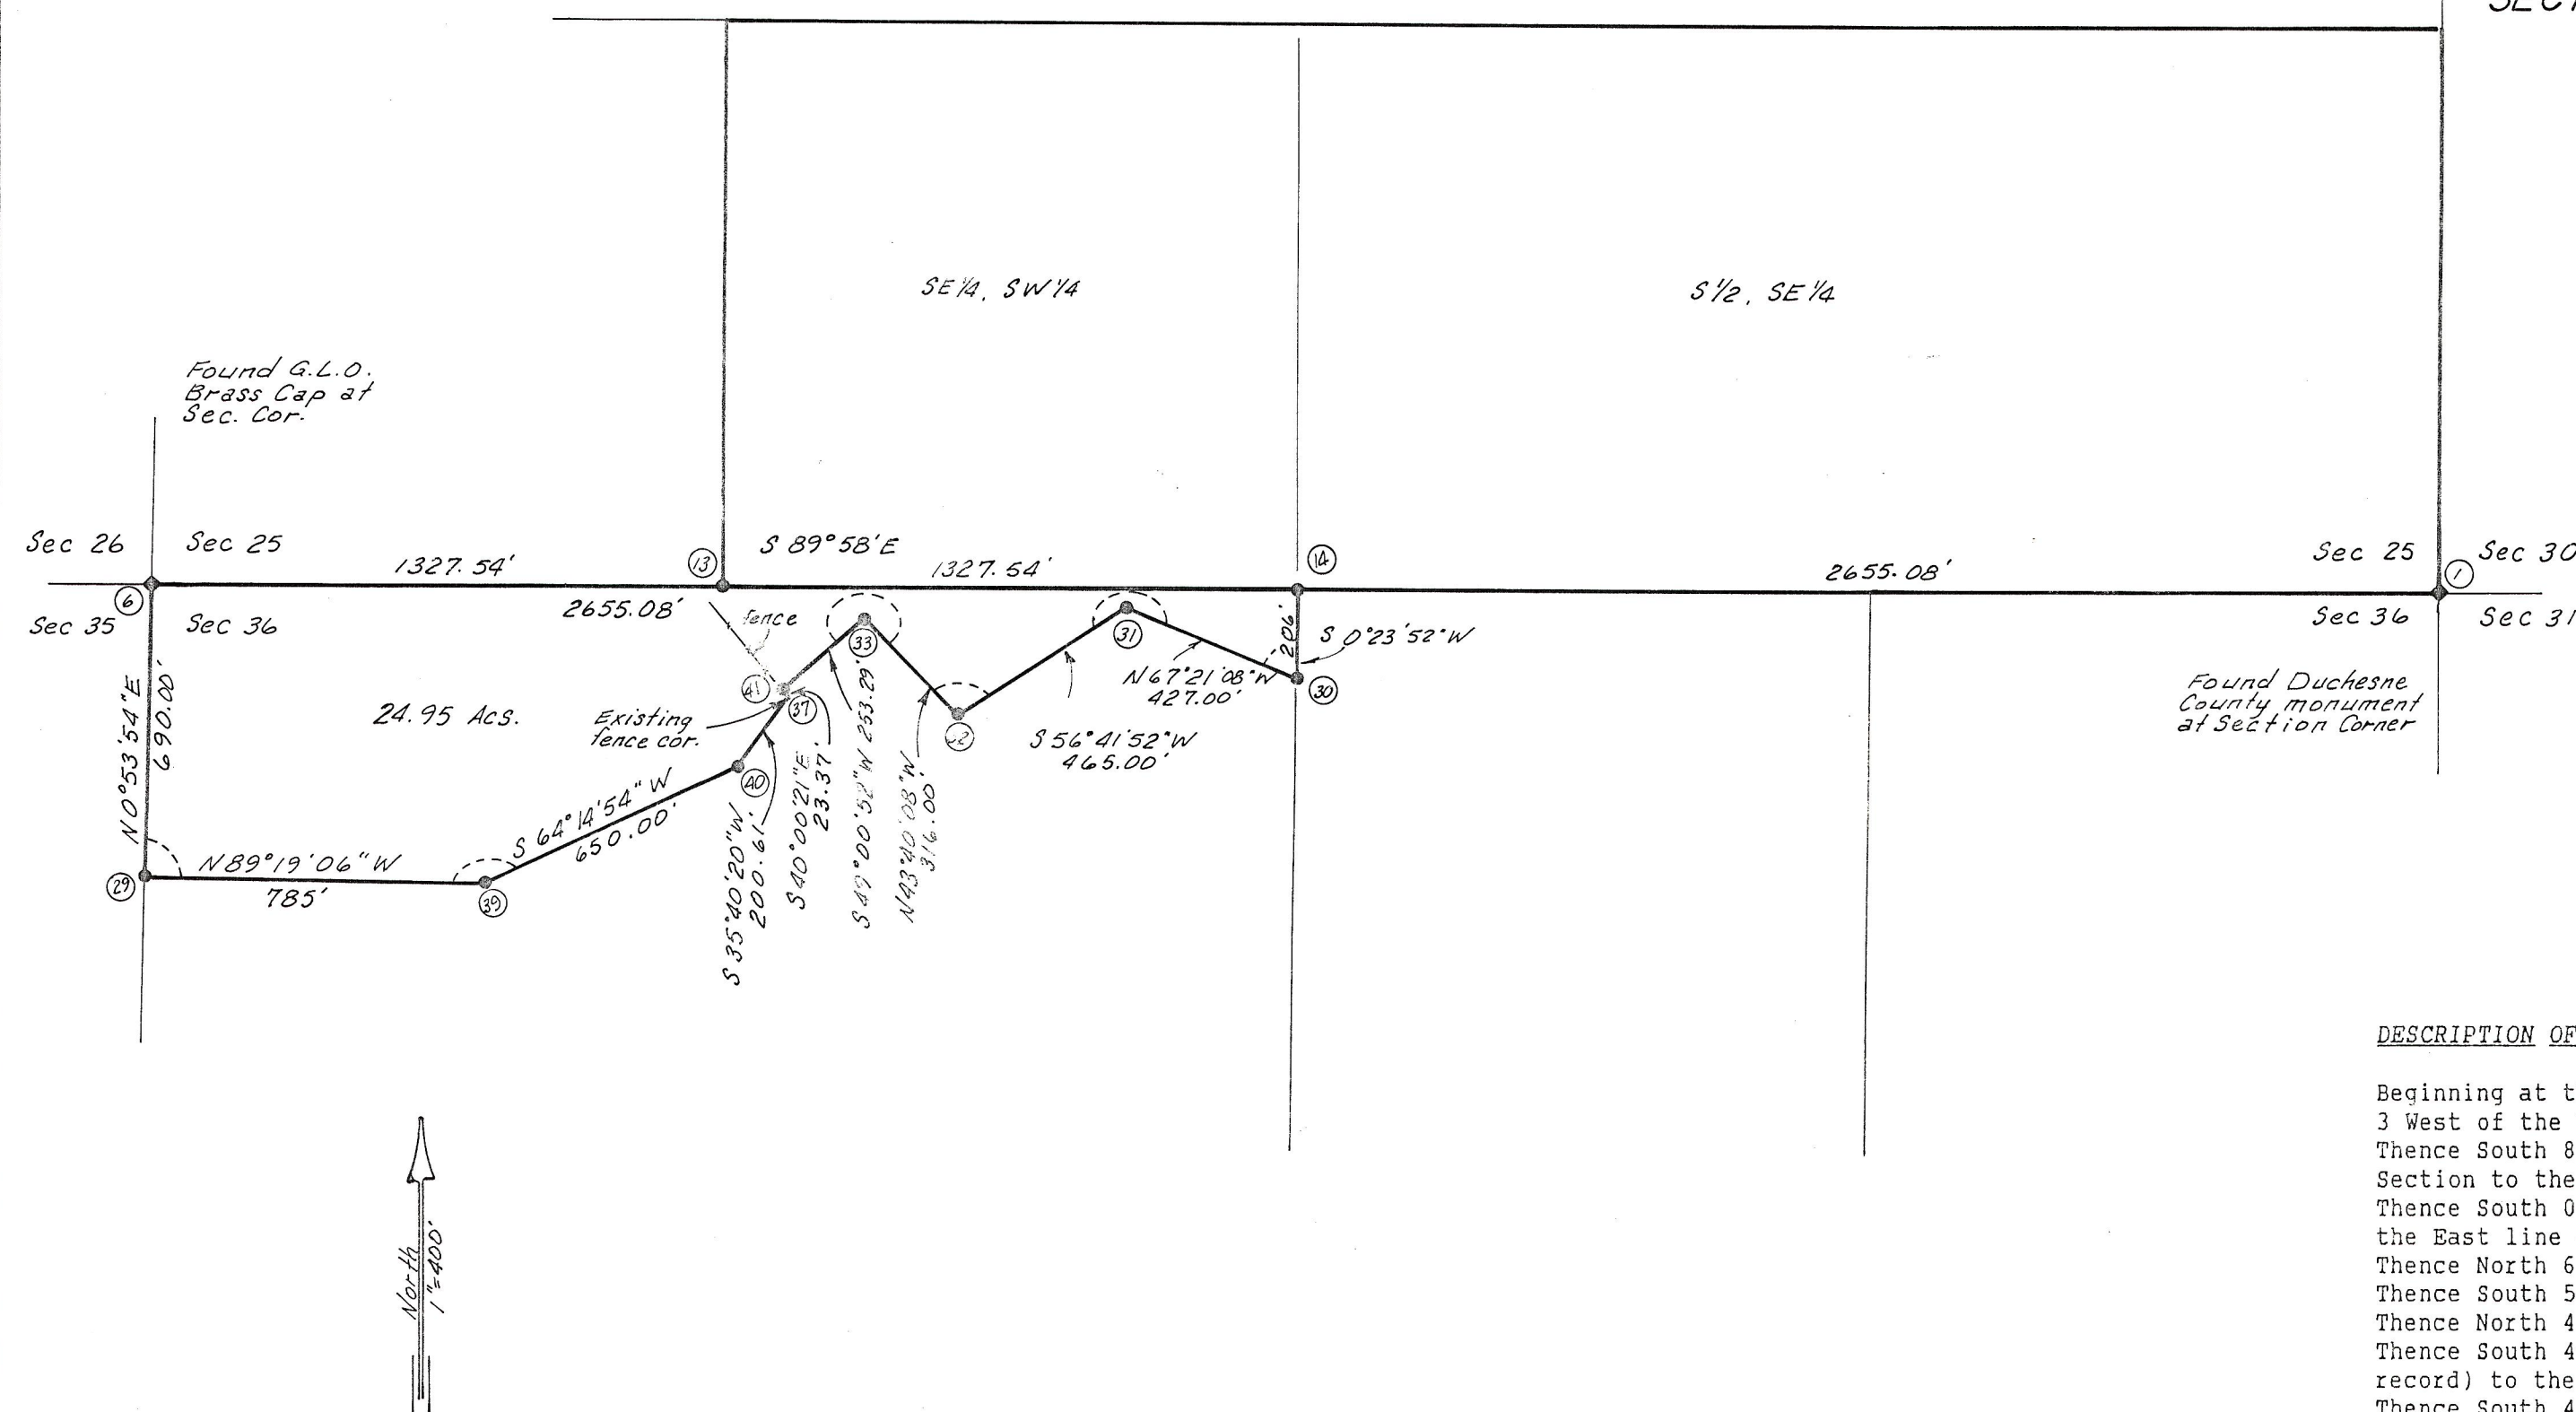


DESCRIPTION OF COMBINED PARCELS

Beginning at the Northwest Corner of Section 36, Township 3 South, Range 3 West of the Uintah Special Base and Meridian;
 Thence South 89°58'00\" East 2655.08 feet along the North line of said Section to the North Quarter Corner of said Section;
 Thence South 0°23'52\" West 206 feet, (South 0°59' West, by record) along the East line of the NE1/4 of the NW1/4 of said Section;
 Thence North 67°21'08\" West 427 feet, (North 66°46' West, by record);
 Thence South 56°41'52\" West 465 feet, (South 57°17' West, by record);
 Thence North 43°40'08\" West 316 feet, (North 43°05' West, by record);
 Thence South 49°00'52\" West 253.29 feet, (South 49°36' West 182 feet, by record) to the West line of the Spillway;
 Thence South 40°00'21\" East 23.37 feet (South 36° 30' East, by record);
 Thence South 35°40'20\" West 200.61 feet, (South 49°36' West, 242 feet, by record);
 Thence South 64°14'54\" West 650 feet, (South 62°50' West, by record);
 Thence North 89°19'06\" West 785 feet, (South 89°16' West, by record) to the West line of said Section;
 Thence North 0°53'54\" East 690 feet, (North 0°31' West, by record) to the Point of Beginning, containing 24.95 acres.

ALSO:
 The S1/2 of the SE1/4 and the SE1/4 of the SW1/4 of Section 25, Township 3 South, Range 3 West of the Uintah Special Base and Meridian, containing 120.9 acres, more or less.


SURVEYOR'S CERTIFICATE

This is to certify that I have surveyed the parcels of land shown on this plat, and that the monuments indicated were found or set during said survey, and that this plat accurately represents said survey to the best of my knowledge.

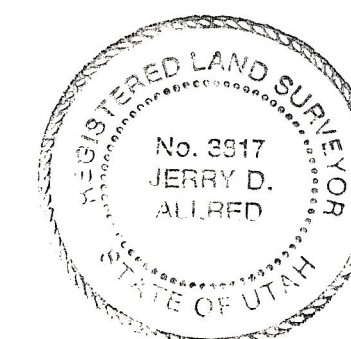

Jerry D. Allred
 Jerry D. Allred, Registered Land
 Surveyor, Cert. No. 3817 (Utah)

30 Dec '93 Duchesne Co. Surveyor File # 296

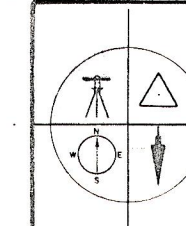

JERRY D. ALLRED & ASSOCIATES
 Surveying & Engineering Consultants
 121 North Center Street
 P.O. Box 975
 DUCHESNE, UTAH 84021
 (801) 738-5352

LEGEND AND NOTES

- ◆ Existing corner monuments found and used by this survey.
- 1/2\" X 24\" rebar with numbered cap set by this survey.
- Existing fence line along spillway.
- ∇ Indicates interior angle held from original deed: Book A-123, page 173.
- ⑥ Indicates survey point number.

26 April '93

92-100-025